



ARE THE APPROVED PLANS
 OF CONSTRUCTION, AGREED TO BY
 THE PURCHASER, NO CHANGES WILL
 BE MADE UNLESS AGREED TO
 IN WRITING BY THE CONTRACTOR.
 THE CONTRACTOR RESERVES THE RIGHT
 TO SUBSTITUTE MATERIALS OF EQUAL OR
 BETTER QUALITY THAN INDICATED IN PLANS.
 THE CONTRACT INFORMATION OVERRIDES THE PLANS.

A

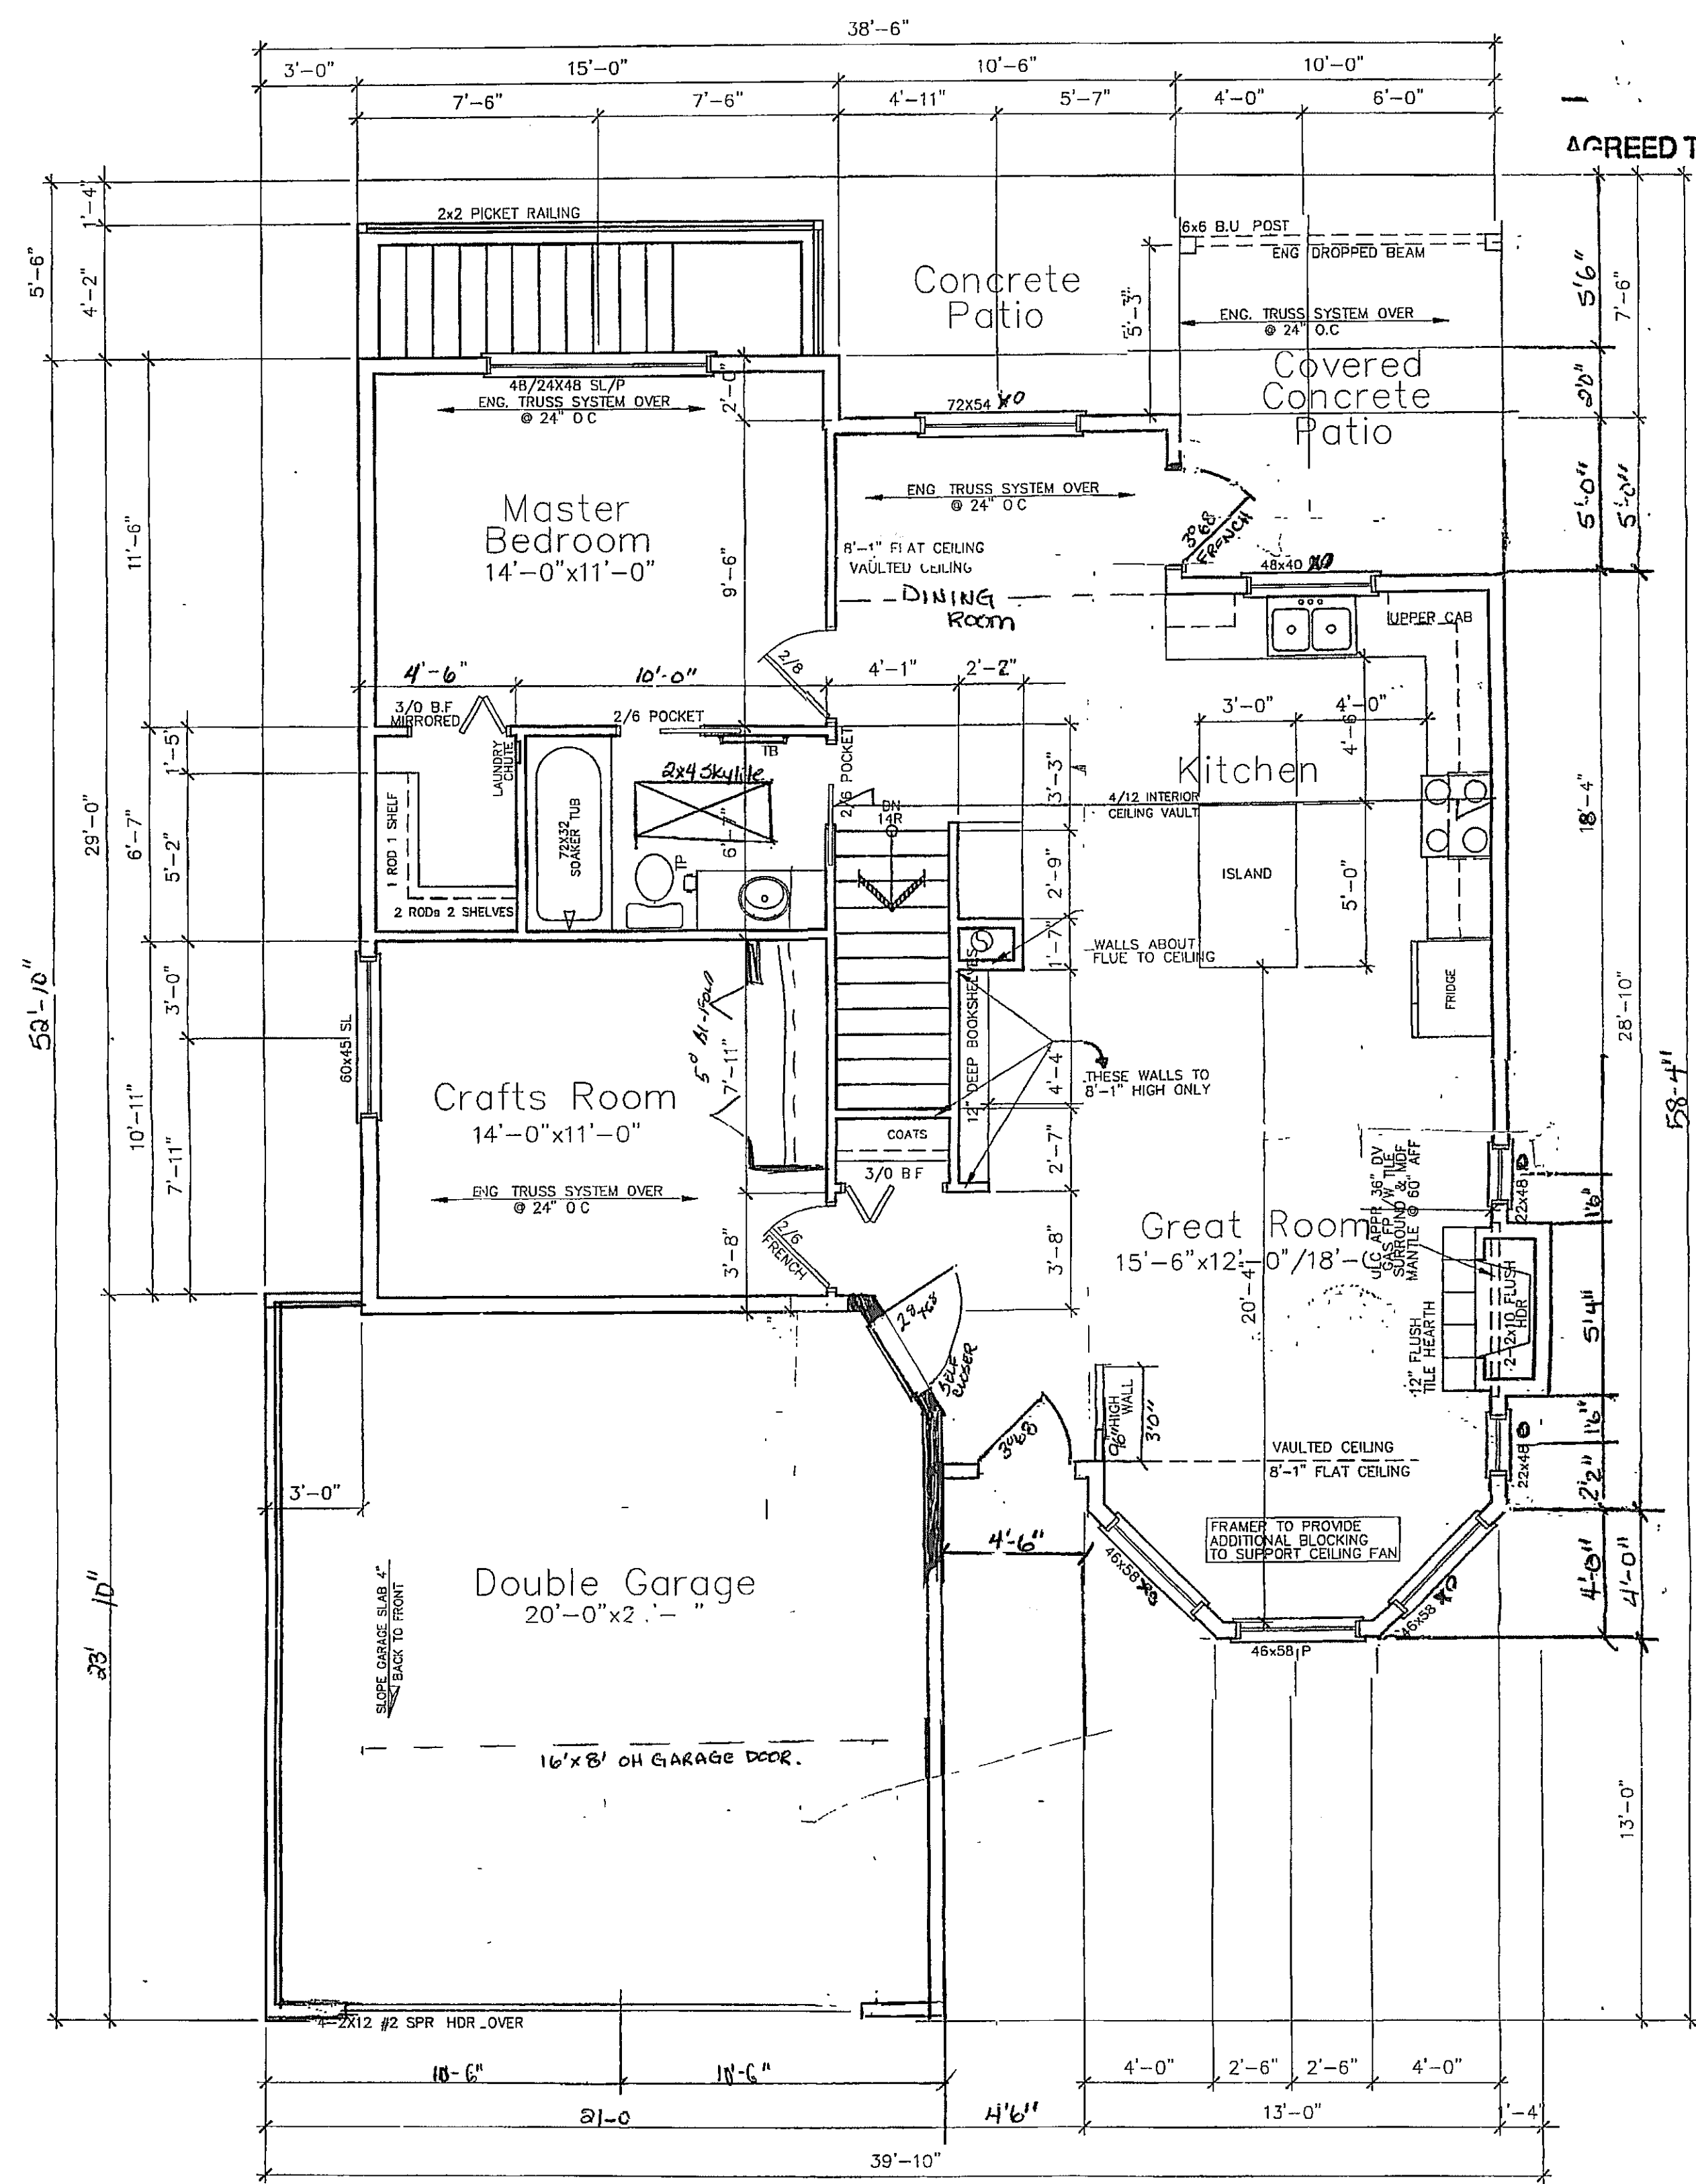

Main Floor
 1086 Sq. Ft.
 8'-1" CEILING
 1/4" = 1'-0"

AGREED TO BY PURCHASER

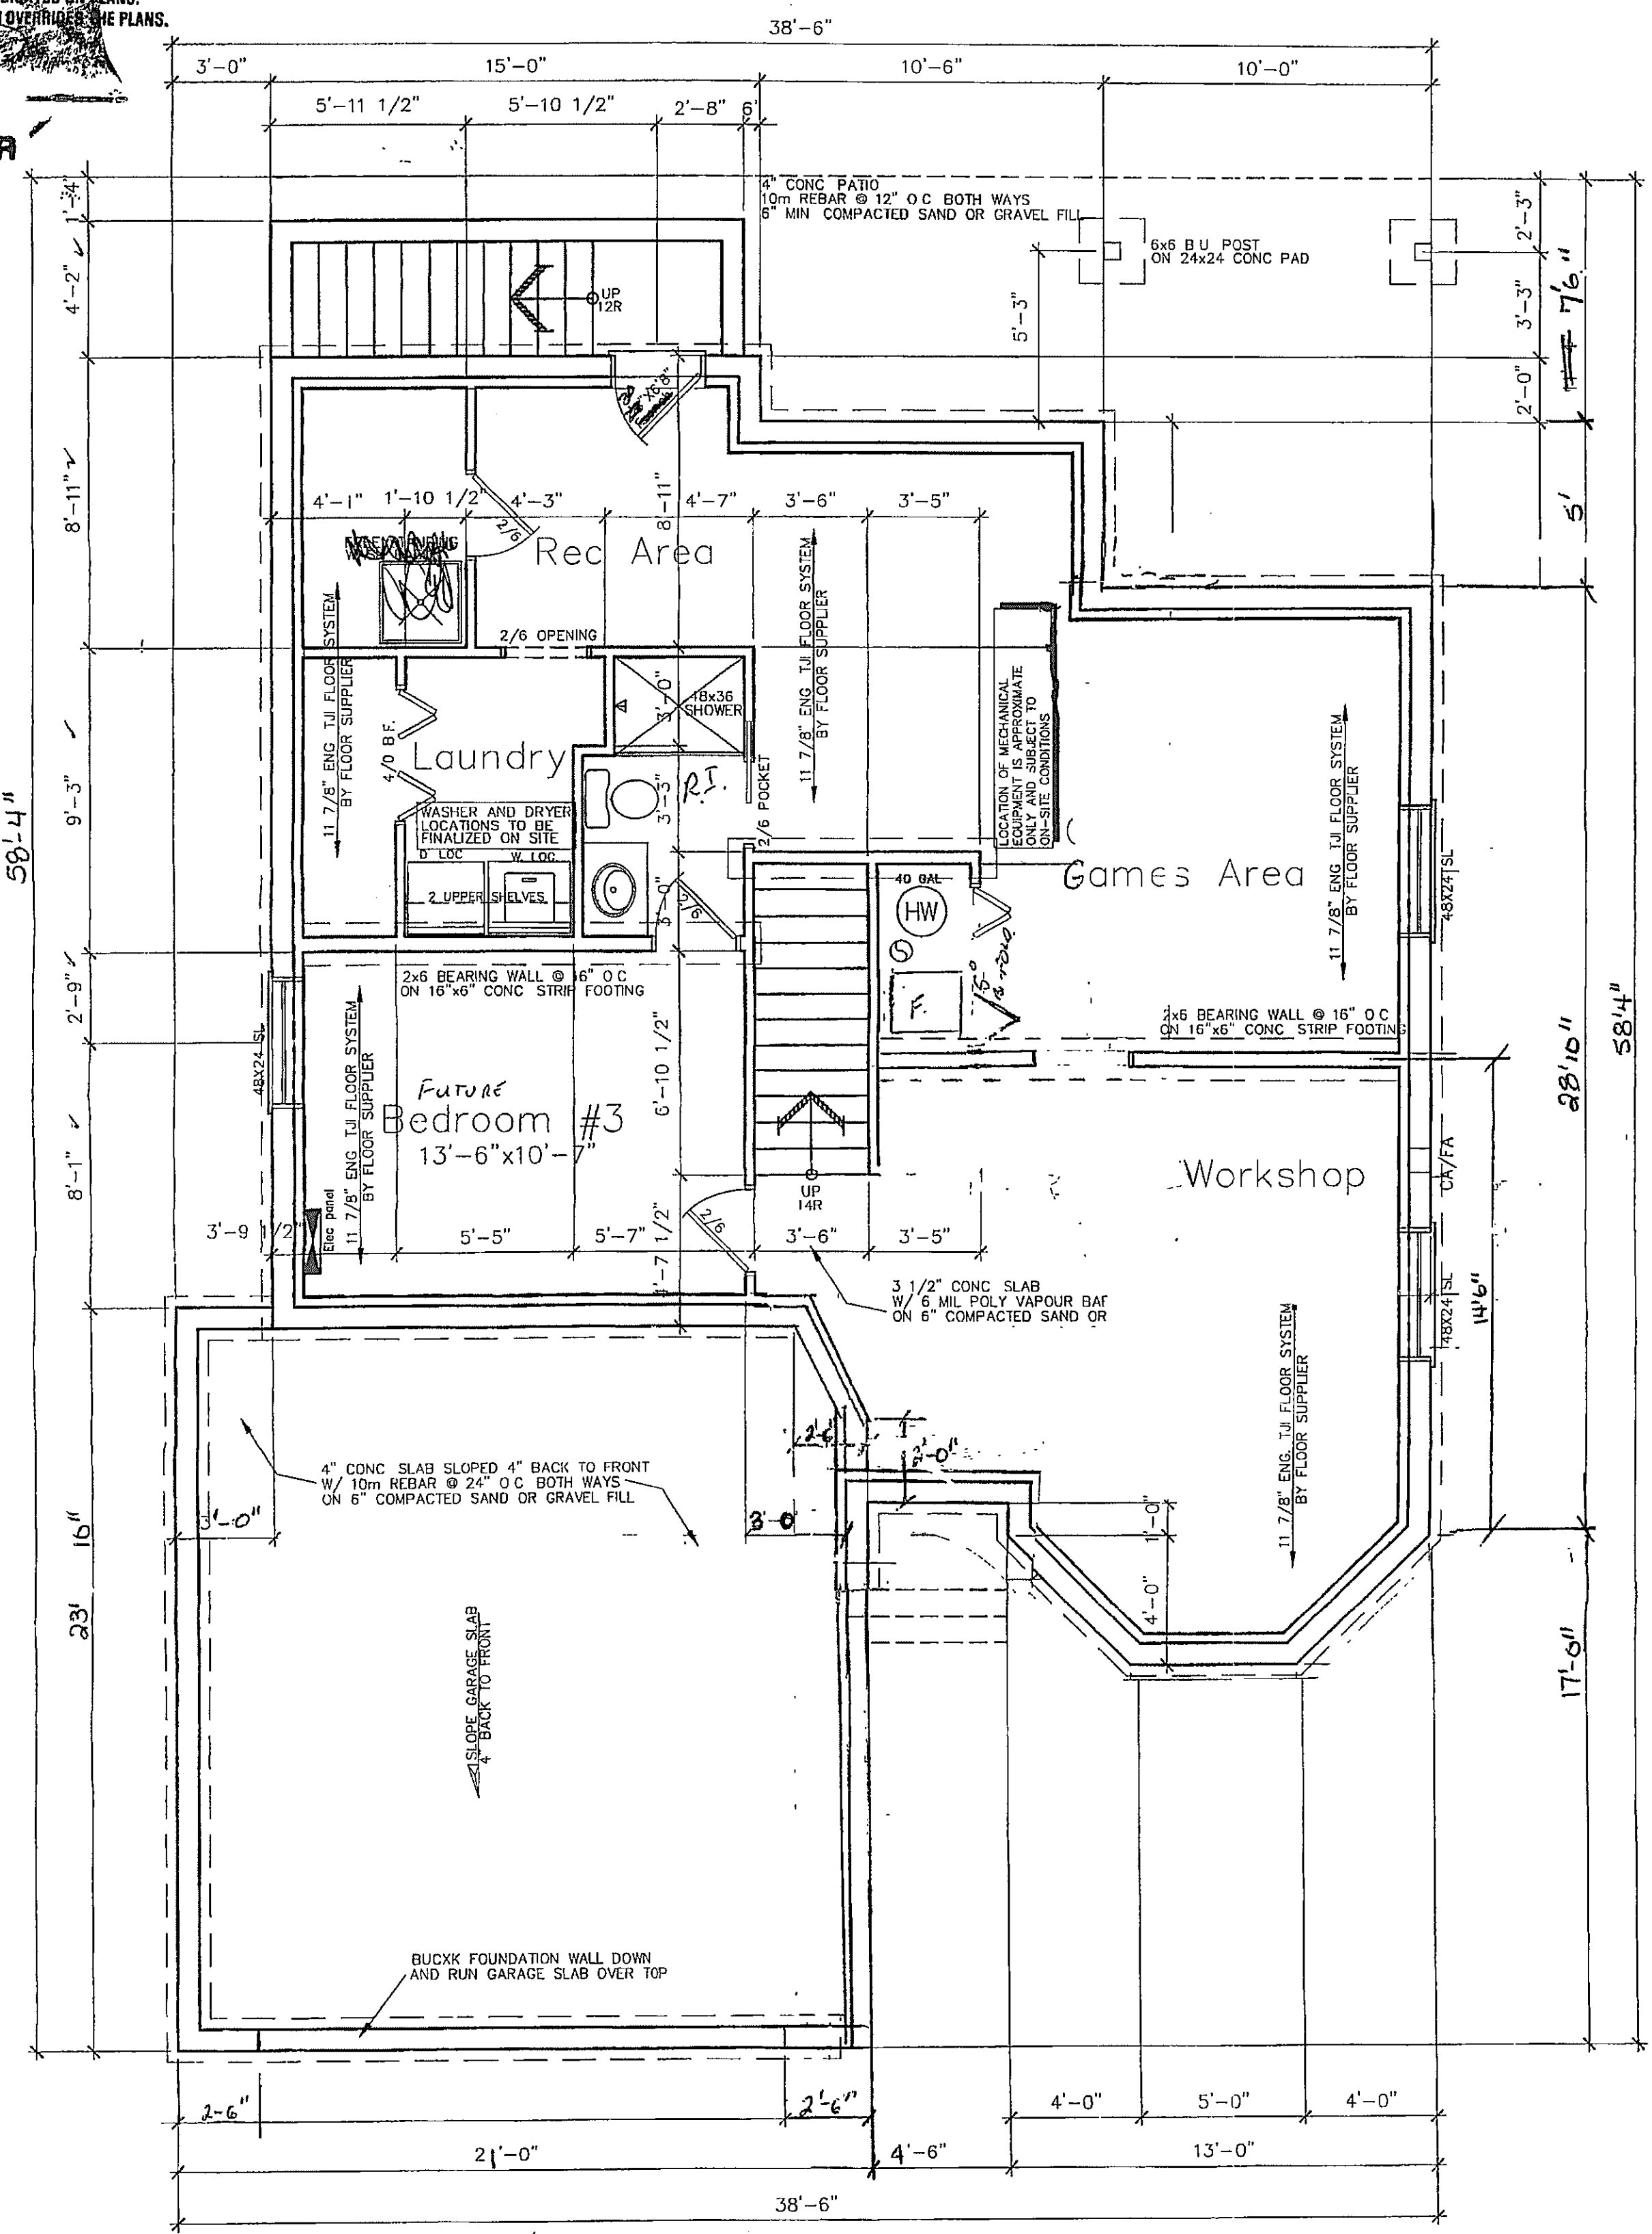

Foundation Plan/
 Future Basement
 Development Plan
 1005 SQ. FT.
 1/4" = 1'-0"

NOTE:
 ALL BASEMENT DEVELOPMENT
 TO BE UNDERTAKEN BY CLIENT
 IN FUTURE EXCEPTING FRAMING FOR
 BEARING WALLS AND ELECTRICAL
 TO MEET CODE REQUIREMENTS

NOTE:
 BASEMENT IS
 UNFINISHED.

PLAN A
 Lot 13

B