


SUBDIVISION PLAN OF PART OF DISTRICT LOT 503, ODYD, EXCEPT PARCEL A (DD 140542F) AND PLANS KAP57796, KAP65836, KAP67015, KAP71512, KAP71513, KAP73555, KAP76534, KAP77895, KAP82222, KAP82322 AND KAP82834.

PLAN KAP90256

Deposited in the Land Title Office at Kamloops, B.C. this 19th day of JANUARY 2010
Alice Der
REGISTRAR

LB 363606

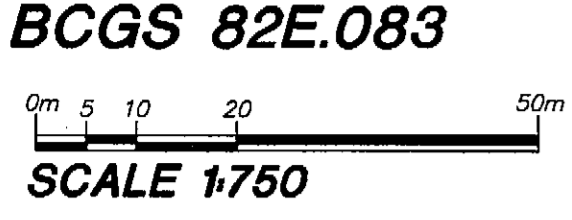

The intended plot size of this plan is 864mm in height by 560 mm in width 'D' size when plotted at a scale of 1:750

Owner:
Rose Valley Ventures Ltd.
(Inc No 523208)

Jud Parent
Authorized Signatory
Witness - Signature
RICK PUSHOR
Witness - NAME (Print)
1667 Ellis St Kelowna
Address
Solicitor
Occupation

British Columbia Hydro and Power Authority
Approved as to dedication of road
British Columbia Hydro and Power Authority
Owners of Charge No. KN97654 AND LA34134
by its attorney-in-fact D.F.


[Signature]
Authorized Signatory
Witness - Signature
LARRY SEARCO
Print Name
JOAN MUIR
Witness - NAME (Print)
1401 KALAMALKA LAKE RD.
Address
VERNON, BC V1T 8S4
Address
PROPERTY COORDINATOR
Occupation

District of West Kelowna

Doug Findlater
Authorized Signatory
Witness - Signature
Elaine McPherson
Witness - NAME (Print)
DOUG FINDLATER
Print Name
2460 Cameron Rd.
Address
West Kelowna, BC
Address
Exec. Assistant
Occupation

D.L.503, ODYD, EXCEPT PARCEL A (DD 140542F) & PLANS KAP57796, KAP65836, KAP67015, KAP71512, KAP71513 KAP73555, KAP76534, KAP77895, KAP82222, KAP82322 & KAP 82834 & KAP90256

D.L.503, ODYD, EXCEPT PARCEL A (DD 140542F) & PLANS KAP57796, KAP65836, KAP67015, KAP71512, KAP71513 KAP73555, KAP76534, KAP77895, KAP82222, KAP82322 & KAP82834 & KAP90256

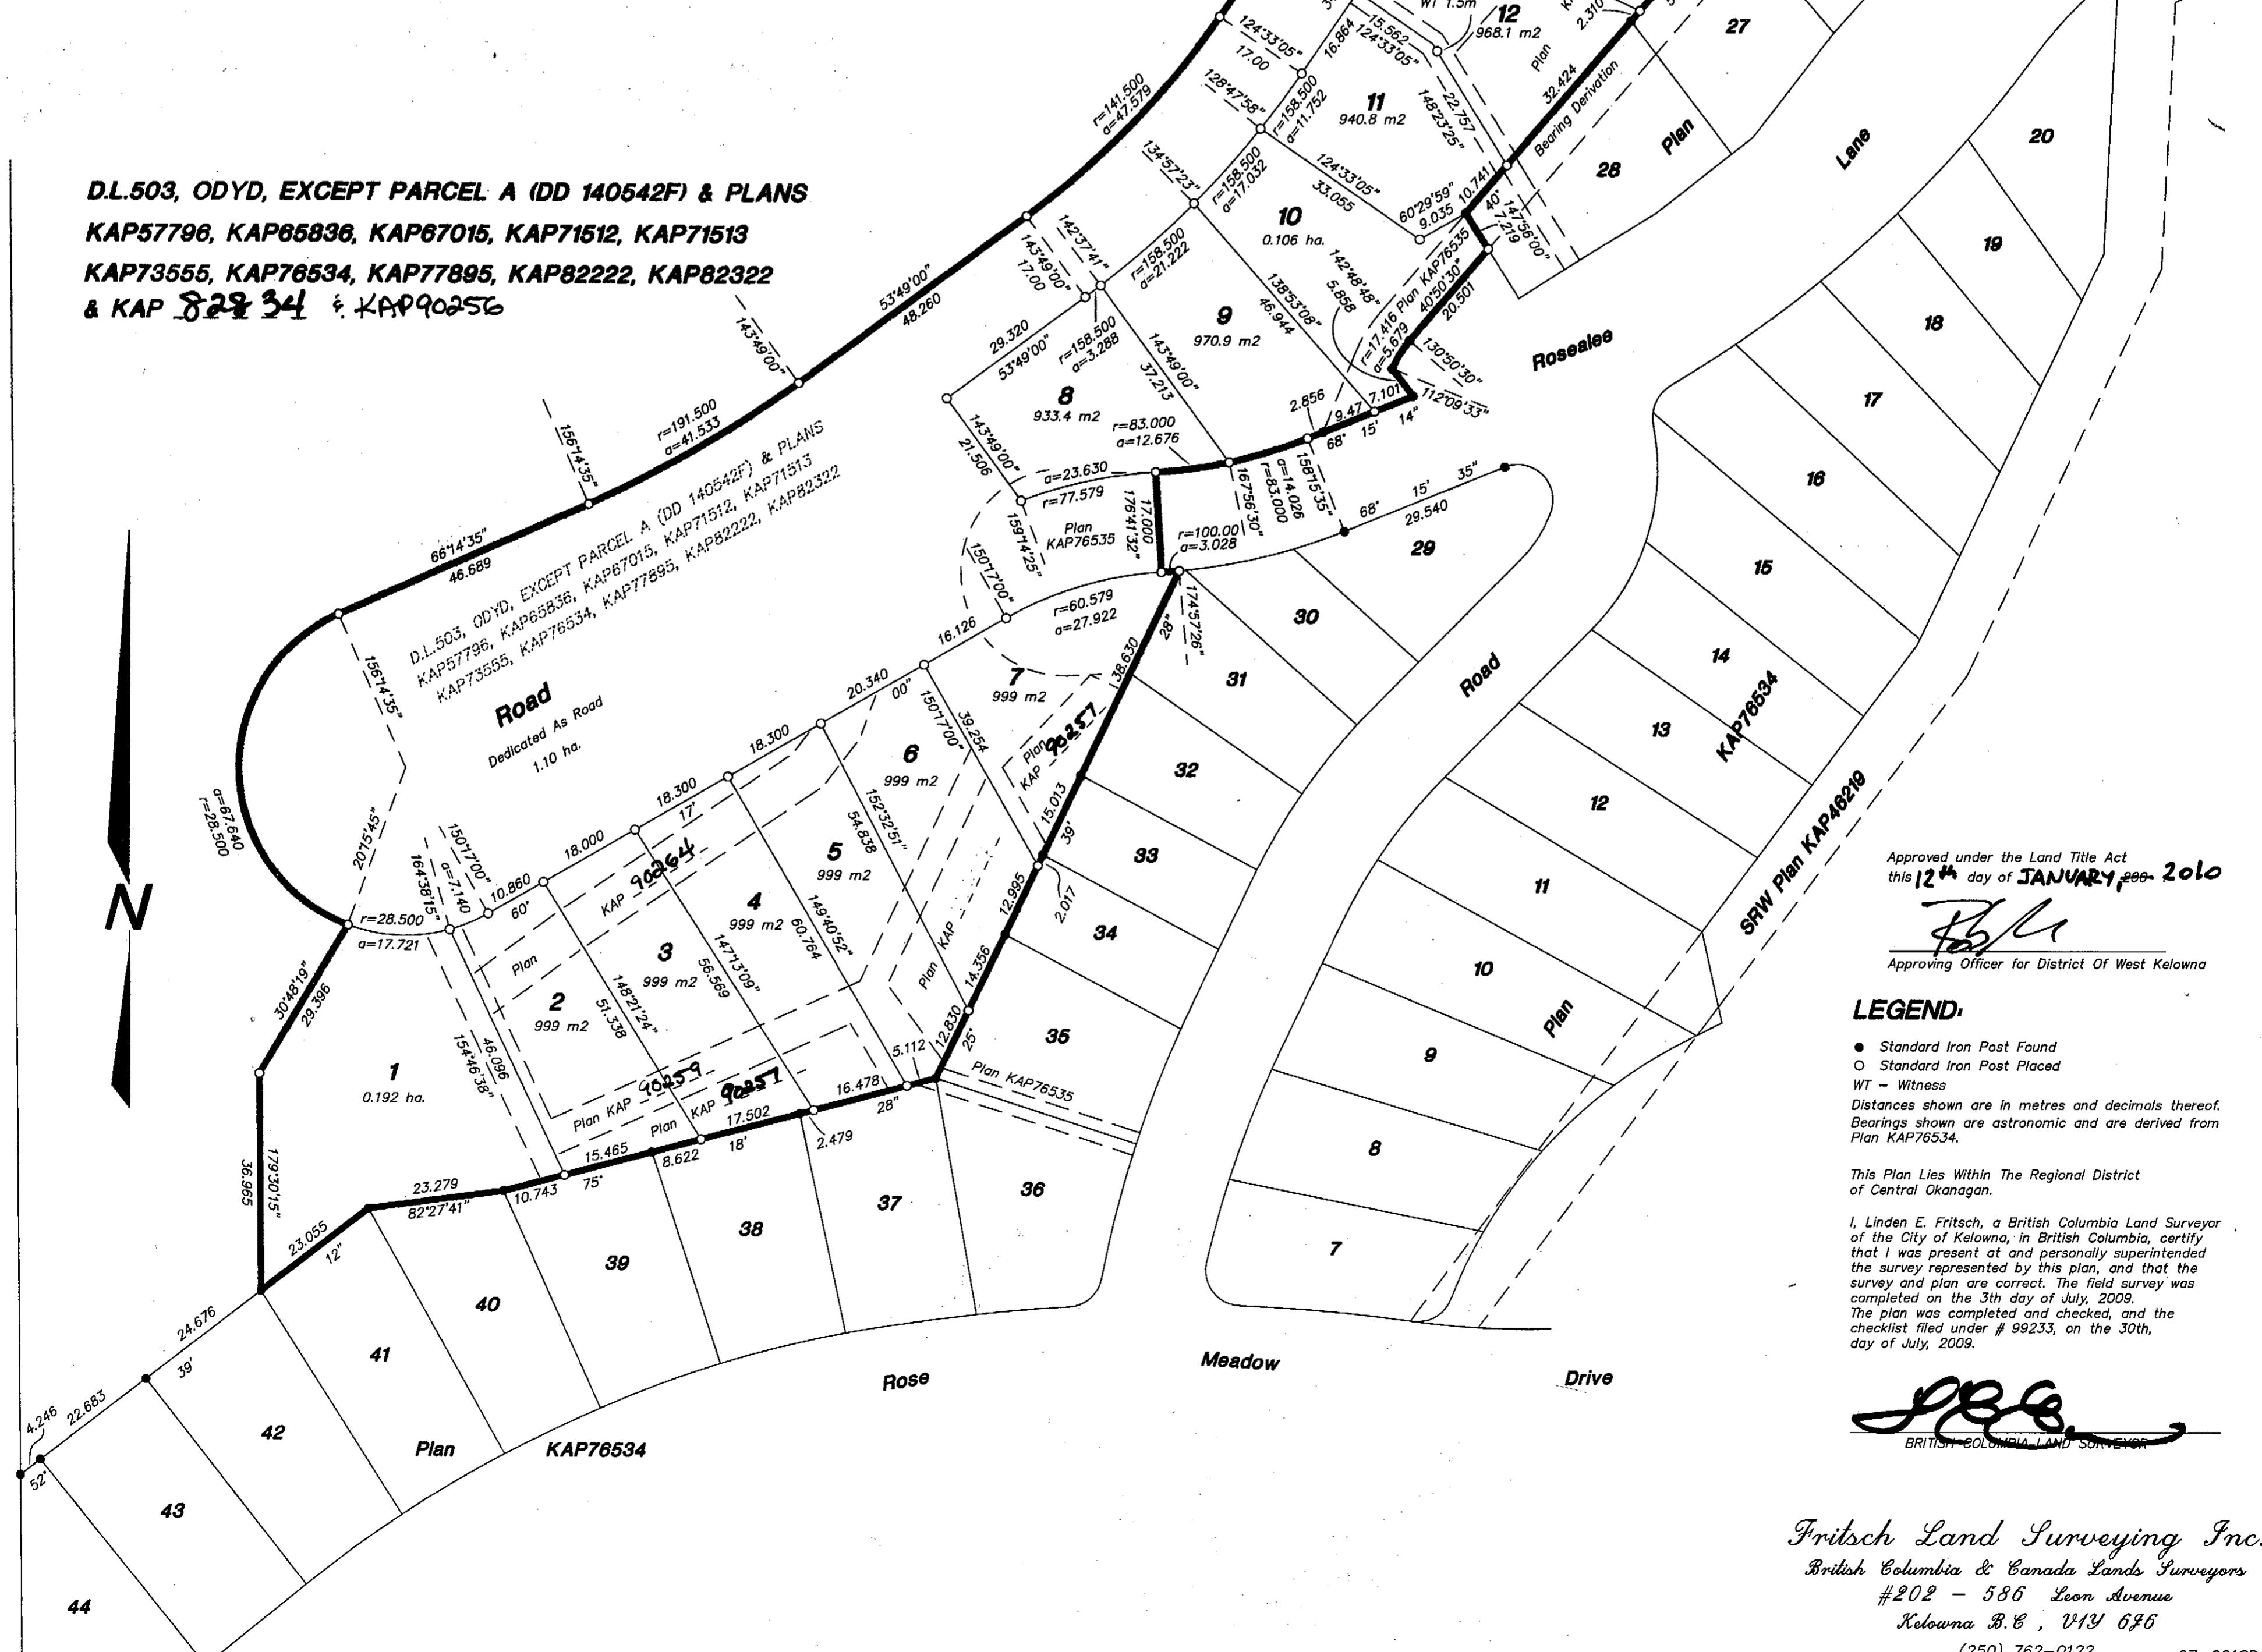

Approved under the Land Title Act this 12th day of JANUARY 2010
[Signature]
Approving Officer for District of West Kelowna

LEGEND:
● Standard Iron Post Found
○ Standard Iron Post Placed
WT - Witness
Distances shown are in metres and decimals thereof.
Bearings shown are astronomic and are derived from Plan KAP76534.
This Plan Lies Within The Regional District of Central Okanagan.
I, Linden E. Fritsch, a British Columbia Land Surveyor at the City of Kelowna, in British Columbia, certify that I was present at and personally superintended the survey represented by this plan, and that the survey and plan are correct. The field survey was completed on the 3th day of July, 2009. The plan was completed and checked, and the checklist filed under # 99233, on the 30th, day of July, 2009.

[Signature]
BRITISH COLUMBIA LAND SURVEYOR

Fritsch Land Surveying Inc.
British Columbia & Canada Lands Surveyors
#202 - 586 Leon Avenue
Kelowna B.C., V1Y 6J6
(250) 762-0122 07-021SD